


STYRO STONE TRESTLE SUPPORT

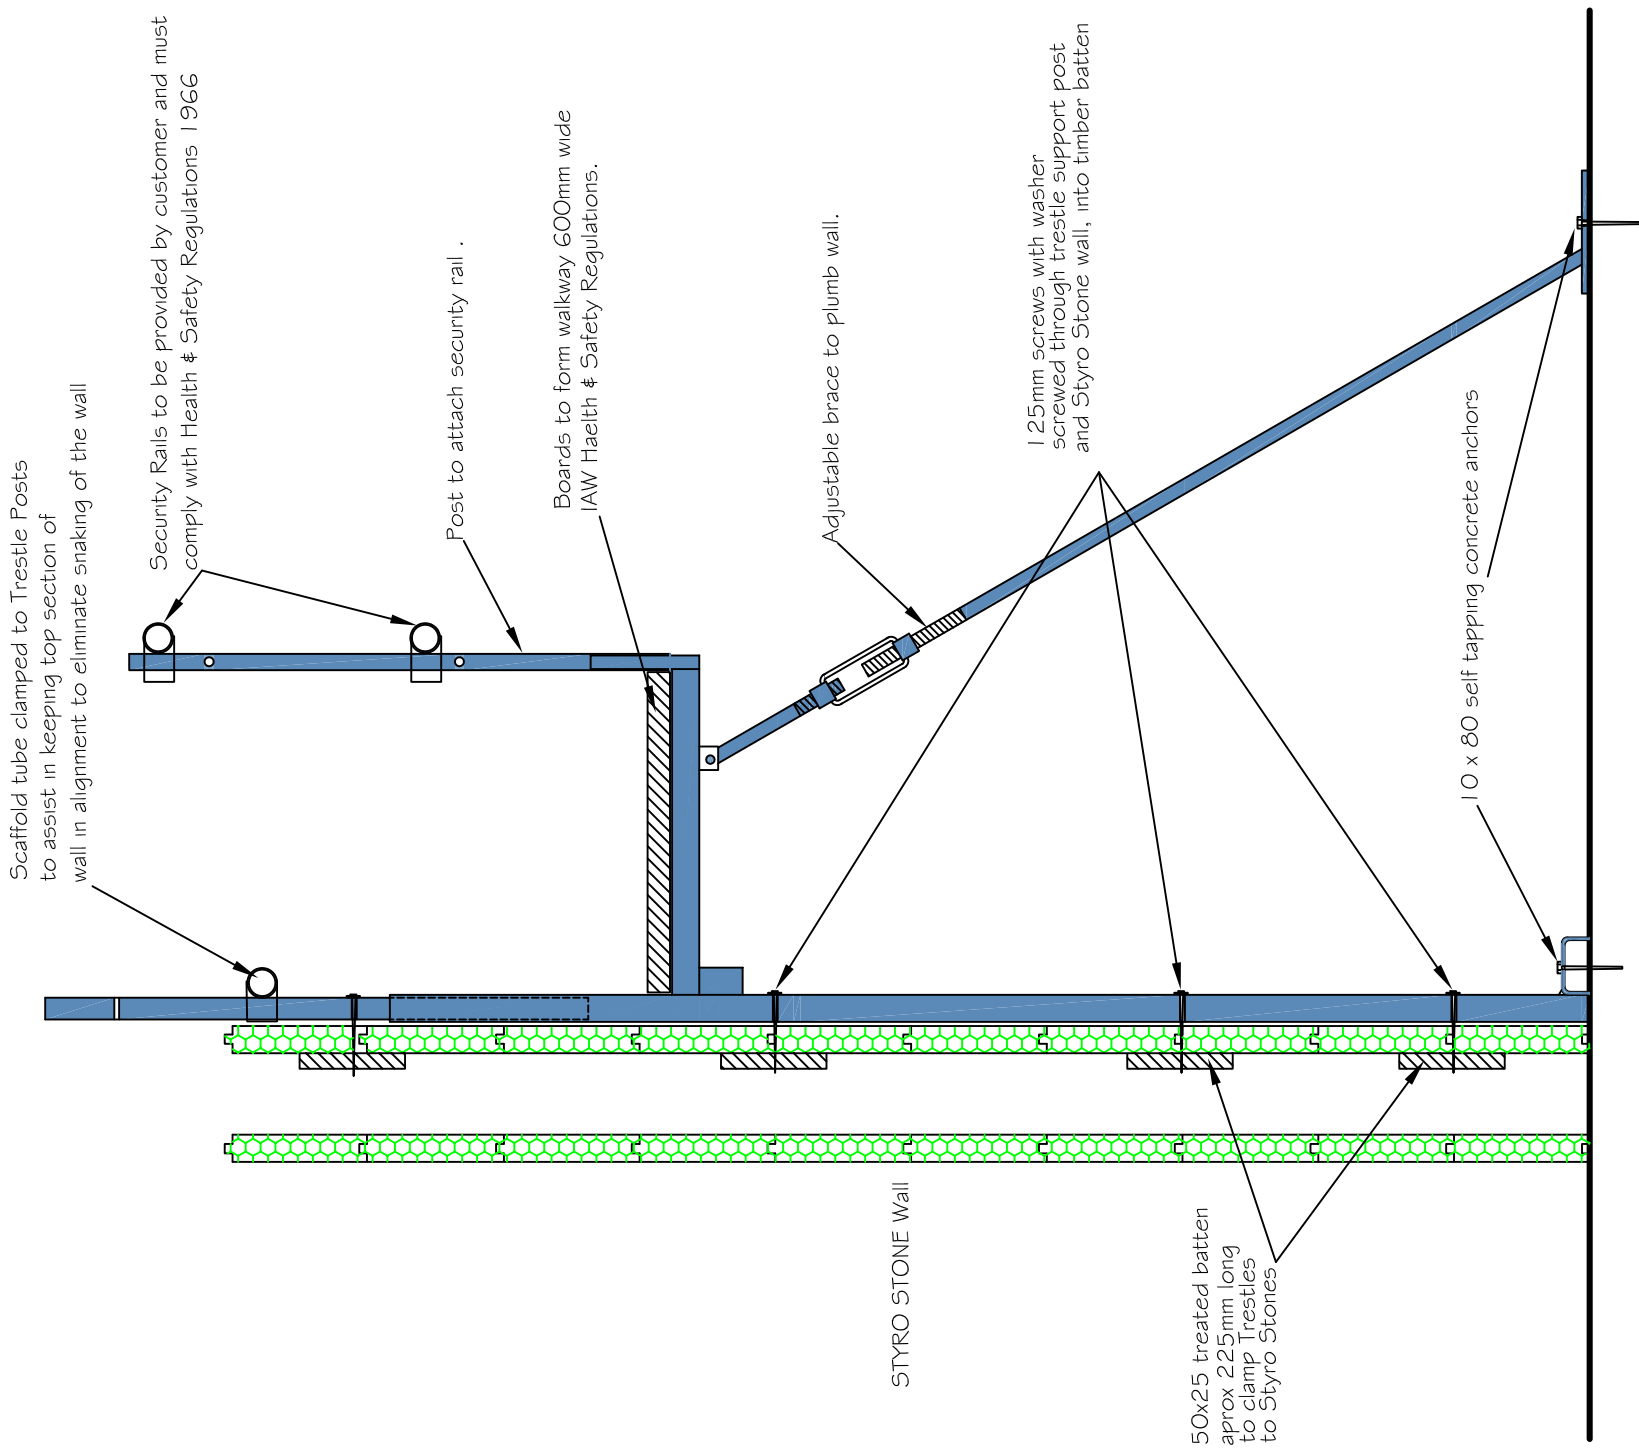

TRESTLES TO BE SPACED AT APPROX 2.0 METERS CENTRES
HEALTH AND SAFETY REGULATIONS MUST BE FOLLOWED